
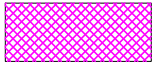


Verifica superficie parcheggio  
scala: 1:200

 Area per sovrappasso

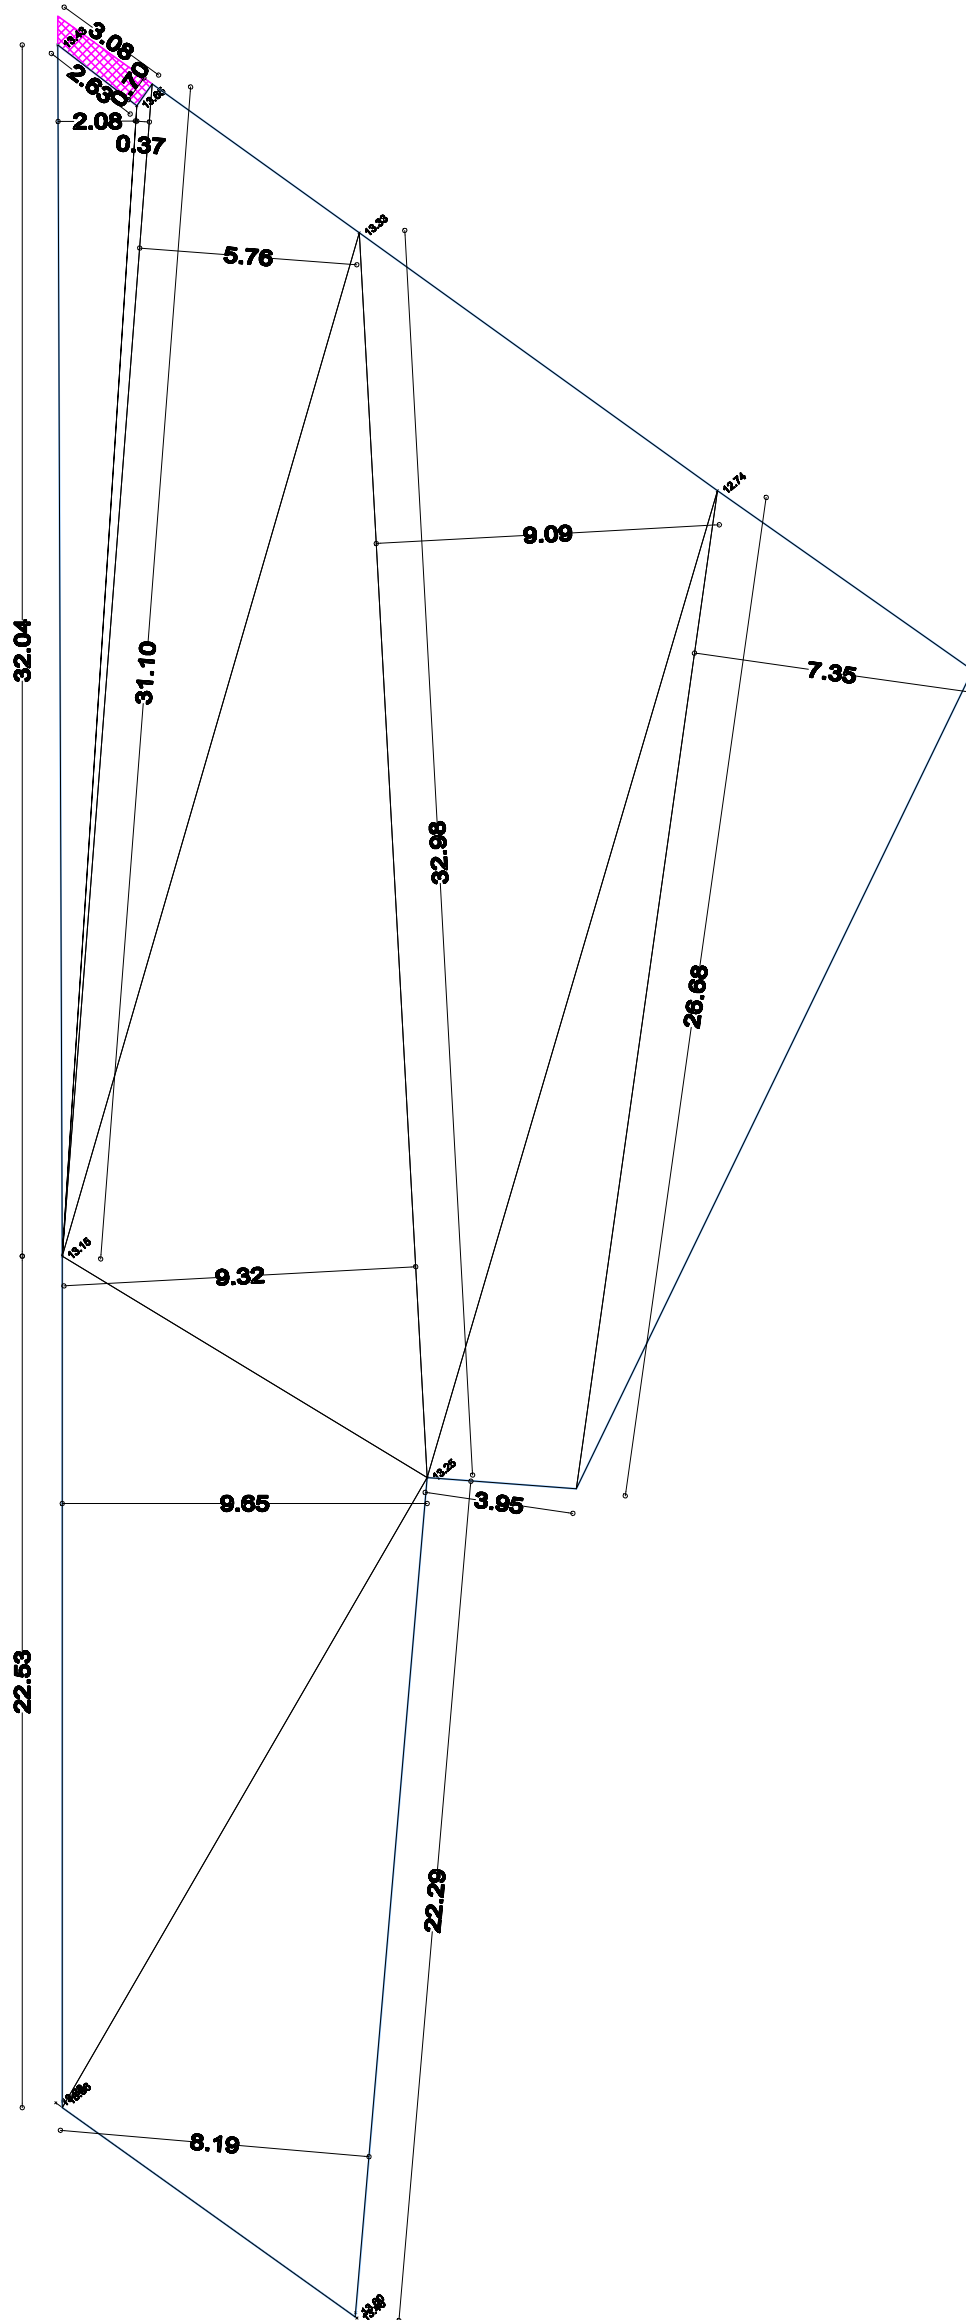

area per il parcheggio  
 $22.53 \times 9.66 \times 0.50 = 108.82$   
 $32.04 \times 2.08 \times 0.50 = 33.32$   
 $31.10 \times 0.37 \times 0.50 = 5.75$   
 $31.10 \times 5.76 \times 0.50 = 89.57$   
 $22.29 \times 8.19 \times 0.50 = 91.28$   
 $32.98 \times 9.32 \times 0.50 = 153.69$   
 $32.98 \times 9.09 \times 0.50 = 149.89$   
 $26.68 \times 3.95 \times 0.50 = 52.69$   
 $26.68 \times 7.35 \times 0.50 = 98.05$   
 totale = 783.06

area per il sovrappasso  
 $3.08 + 2.63 = 5.71$   
 $5.71 \times 0.70 \times 0.50 = 2.00$