



P03 - PARTE 2  
Sezione 92  
Progressiva: 0+425.00  
Scala: 1:200  
Quota di Riferimento: 20.00

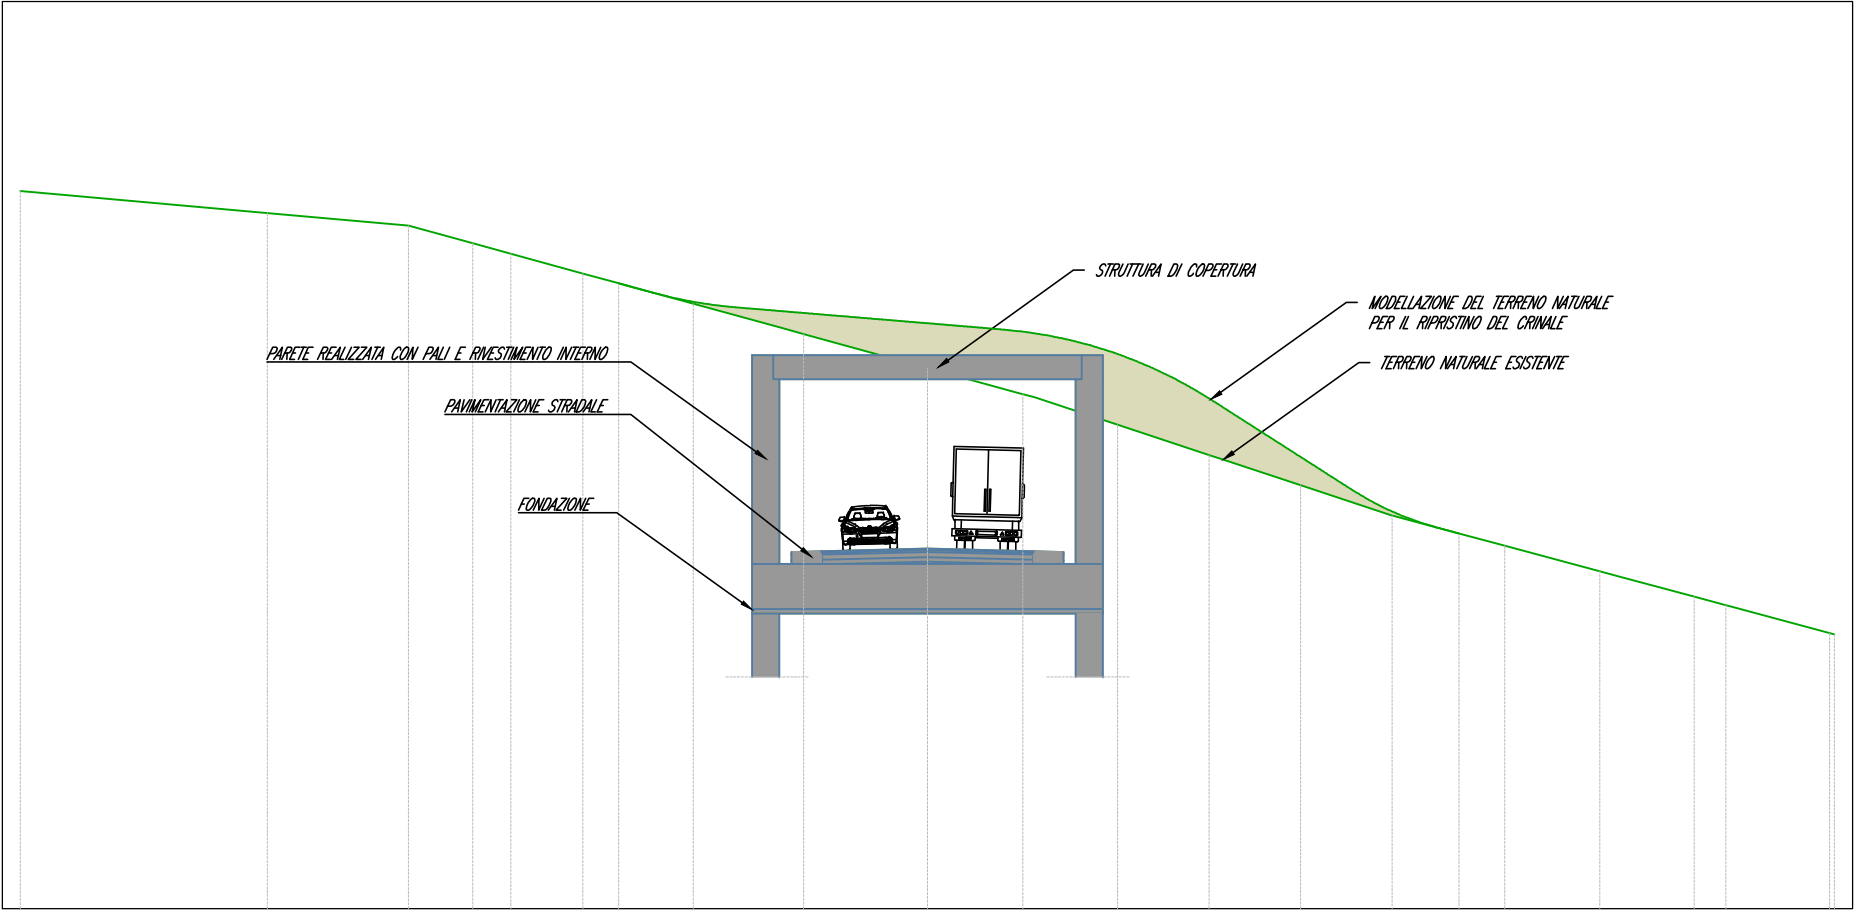


| |
|---|
| PROGRESSIVE TERRENO        | -30.00 |  | -21.83 |      | -17.17 |      | -15.04 |      | -13.77 |      | -11.39 |      | -10.22 |      | -7.74 |      | -4.81 |      | -4.09 |      | -0.90 |  | 0.00  |      | 3.16  |      | 6.29  |      | 9.32  |      | 12.35 |      | 15.37 |      | 17.58 |      | 19.10 |      | 22.24 |      | 22.82 |      | 25.36 |      | 26.41 |      | 29.84 |  | 30.00 |
| QUOTE TERRENO              | 43.73  |  | 43.00  |      | 42.58  |      | 42.00  |      | 41.65  |      | 41.00  |      | 40.68  |      | 40.00 |      | 39.20 |      | 39.00 |      | 38.12 |  | 37.88 |      | 37.01 |      | 36.00 |      | 35.00 |      | 34.00 |      | 33.00 |      | 32.41 |      | 32.00 |      | 31.16 |      | 31.00 |      | 30.32 |      | 30.03 |      | 29.11 |  | 29.07 |
| DISTANZE PARZIALI TERRENO  | 8.17   |  |        | 4.66 |        | 2.13 |        | 1.27 |        | 2.38 |        | 1.18 |        | 2.47 |       | 2.94 |       | 0.71 |       | 3.19 |       |  |       | 3.16 |       | 2.75 |       | 2.77 |       | 2.56 |       | 3.02 |       | 2.20 |       | 1.52 |       | 3.14 |       | 0.58 |       | 2.54 |       | 1.05 |       | 3.30 |       |  |       |
| PROGRESSIVE PROGETTO       | -30.00 |  | -21.64 |      | -18.45 |      | -17.89 |      |        |      |        |      |        |      | -4.90 |      | -4.57 |      | -4.17 |      | -3.57 |  | -2.21 |      | 1.29  |      | 3.43  |      | 3.82  |      | 4.43  |      | 4.82  |      | 6.02  |      | 6.40  |      | 6.97  |      | 9.22  |      |       |      |       |      |       |  |       |
| QUOTE PROGETTO             | 33.71  |  | 32.37  |      | 32.27  |      | 32.30  |      |        |      |        |      |        |      | 36.80 |      | 31.79 |      | 31.80 |      | 31.82 |  | 31.85 |      | 31.90 |      | 31.87 |      | 31.82 |      | 31.81 |      | 31.79 |      | 31.60 |      | 32.80 |      | 33.07 |      | 33.50 |      | 34.36 |      |       |      |       |  |       |
| DISTANZE PARZIALI PROGETTO | 8.36   |  | 3.19   |      | 0.56   |      |        |      |        |      | 12.78  |      |        |      | 0.18  |      | 0.19  |      | 0.51  |      | 0.57  |  | 1.36  |      | 2.14  |      | 1.29  |      | 2.14  |      | 0.39  |      | 0.51  |      | 0.57  |      | 1.00  |      | 0.39  |      | 0.24  |      | 2.01  |      |       |      |       |  |       |

P03 - PARTE 2  
Sezione 89  
Progressiva: 0+350.00  
Scala: 1:200  
Quota di Riferimento: 20.00

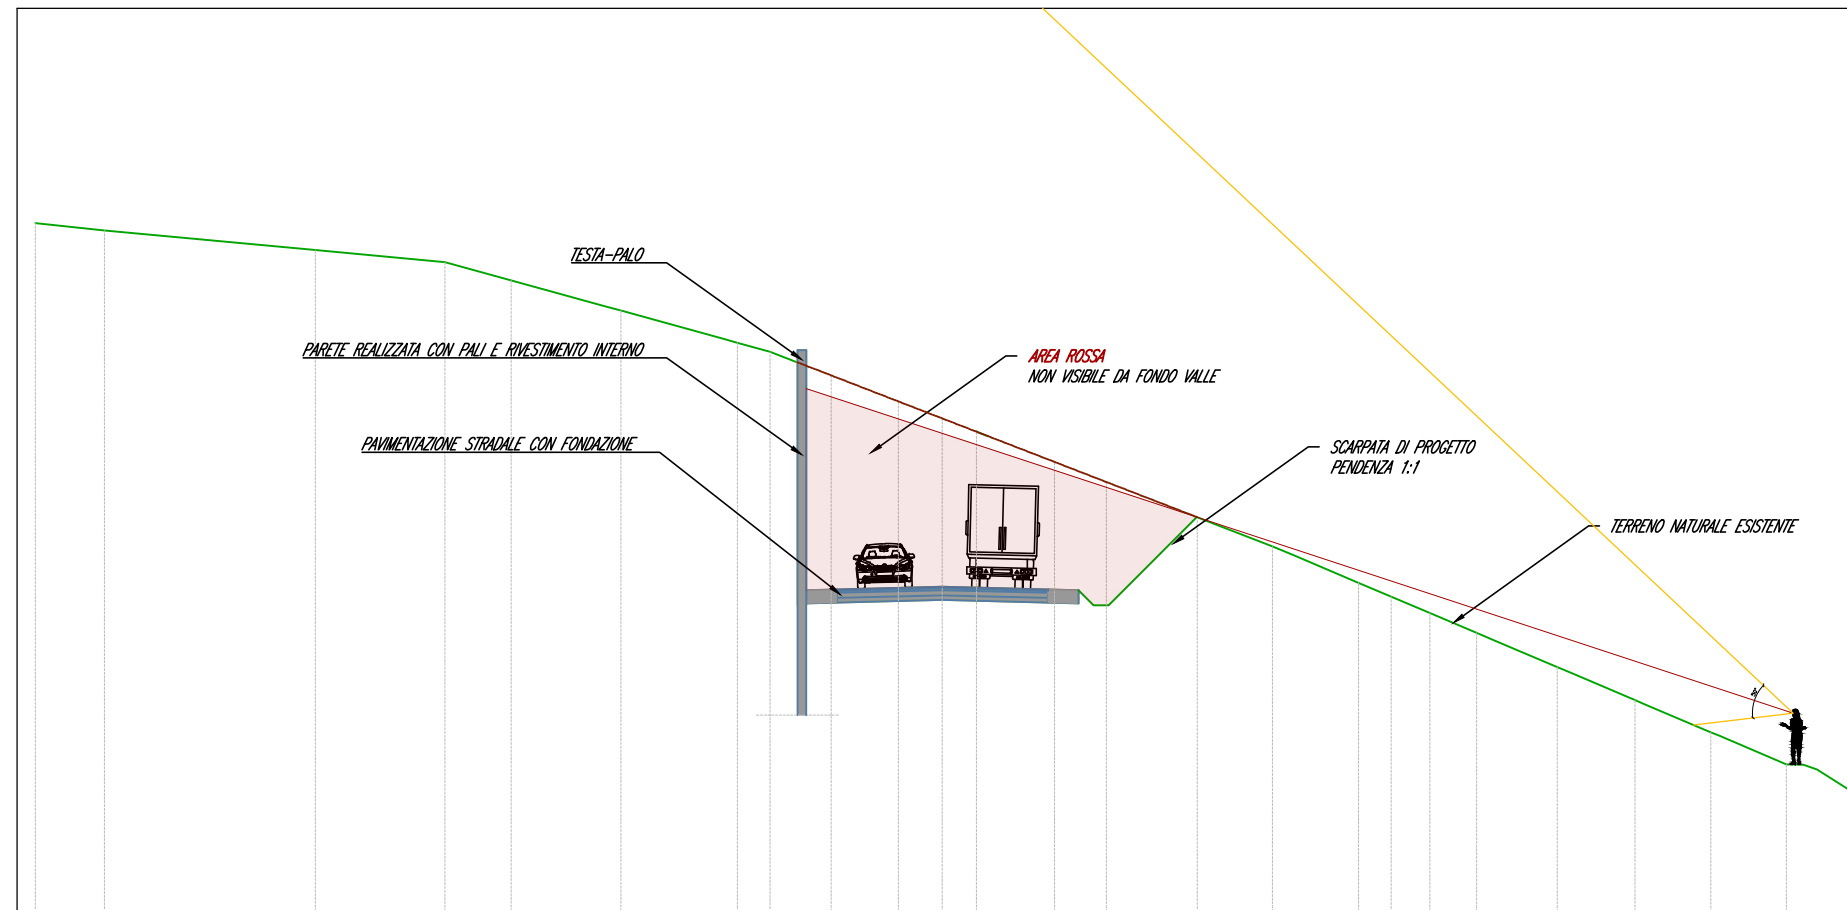


| PROGRESSIVE TERRENO | QUOTE TERRENO | DISTANZE PARZIALI TERRENO | PROGRESSIVE PROGETTO | QUOTE PROGETTO | DISTANZE PARZIALI PROGETTO |
|---------------------|---------------|---------------------------|----------------------|----------------|----------------------------|
|                     | 42.90         | 2.29                      | -30.00               | 34.53          |                            |
|                     | 42.65         |                           |                      |                | 4.53                       |
|                     |               |                           | -25.47               | 36.87          | 1.33                       |
|                     |               | 6.97                      | -24.14               | 36.88          | 1.34                       |
|                     |               |                           | -22.79               | 36.85          | 0.83                       |
|                     |               |                           | -21.97               | 37.05          |                            |
|                     | 42.00         |                           | -19.56               | 36.76          | 2.40                       |
|                     |               | 4.29                      |                      |                | 2.41                       |
|                     | 41.60         |                           | -17.16               | 36.88          | 2.35                       |
|                     | 41.00         | 2.19                      | -14.80               | 37.13          |                            |
|                     |               | 3.07                      |                      |                |                            |
|                     | 40.15         | 0.56                      |                      |                | 5.95                       |
|                     | 40.00         |                           |                      |                |                            |
|                     |               |                           | -8.85                | 37.68          |                            |
|                     |               | 3.45                      | -7.22                | 37.34          | 1.63                       |
|                     |               |                           | -6.82                | 37.56          | 0.41                       |
|                     | 38.94         | 1.08                      | -5.60                | 37.97          | 1.21                       |
|                     | 38.64         | 1.66                      | -4.79                | 38.29          | 0.81                       |
|                     |               |                           | -4.50                | 38.69          | 0.29                       |
|                     | 37.86         |                           | -3.50                | 38.78          | 1.00                       |
|                     |               | 2.21                      |                      |                |                            |
|                     | 37.00         |                           |                      |                | 3.50                       |
|                     | 36.72         | 0.72                      |                      |                |                            |
|                     |               | 0.74                      |                      | 30.87          |                            |
|                     | 36.44         | 1.12                      |                      |                |                            |
|                     | 36.00         | 0.94                      |                      |                |                            |
|                     | 35.64         | 1.65                      | 3.50                 | 30.78          | 3.50                       |
|                     |               |                           | 4.50                 | 30.76          |                            |
|                     | 35.00         | 1.72                      | 5.00                 | 30.26          | 1.00                       |
|                     | 34.33         | 0.86                      | 5.50                 | 30.26          | 0.50                       |
|                     | 34.00         | 2.14                      | 6.00                 | 30.76          | 0.50                       |
|                     |               |                           | 8.42                 | 33.17          | 2.42                       |
|                     | 33.17         |                           |                      |                |                            |
|                     |               | 2.05                      |                      |                |                            |
|                     | 32.20         | 0.48                      |                      |                |                            |
|                     | 31.89         | 2.11                      |                      |                |                            |
|                     |               |                           |                      |                |                            |
|                     | 31.00         | 1.08                      |                      |                |                            |
|                     | 30.54         | 1.28                      |                      |                |                            |
|                     | 30.00         | 1.55                      |                      |                |                            |
|                     | 29.34         | 0.81                      |                      |                |                            |
|                     | 29.00         | 1.85                      |                      |                |                            |
|                     | 28.21         | 0.50                      |                      |                |                            |
|                     | 28.00         | 2.07                      |                      |                |                            |
|                     |               |                           |                      |                |                            |
|                     | 27.12         |                           |                      |                |                            |
|                     |               | 2.22                      |                      |                |                            |
|                     |               |                           |                      |                |                            |
|                     | 26.06         | 2.23                      |                      |                |                            |
|                     | 25.00         |                           |                      |                |                            |
|                     | 24.45         | 1.67                      |                      |                |                            |
|                     |               |                           |                      |                |                            |
|                     | 23.92         |                           |                      |                |                            |
|                     |               |                           |                      |                |                            |
|                     | 23.45         |                           |                      |                |                            |

PO3 - PARTE 1  
Sezione 45  
Progressiva: 1+100.00  
Scala: 1:200  
Quota di Riferimento: 0.00

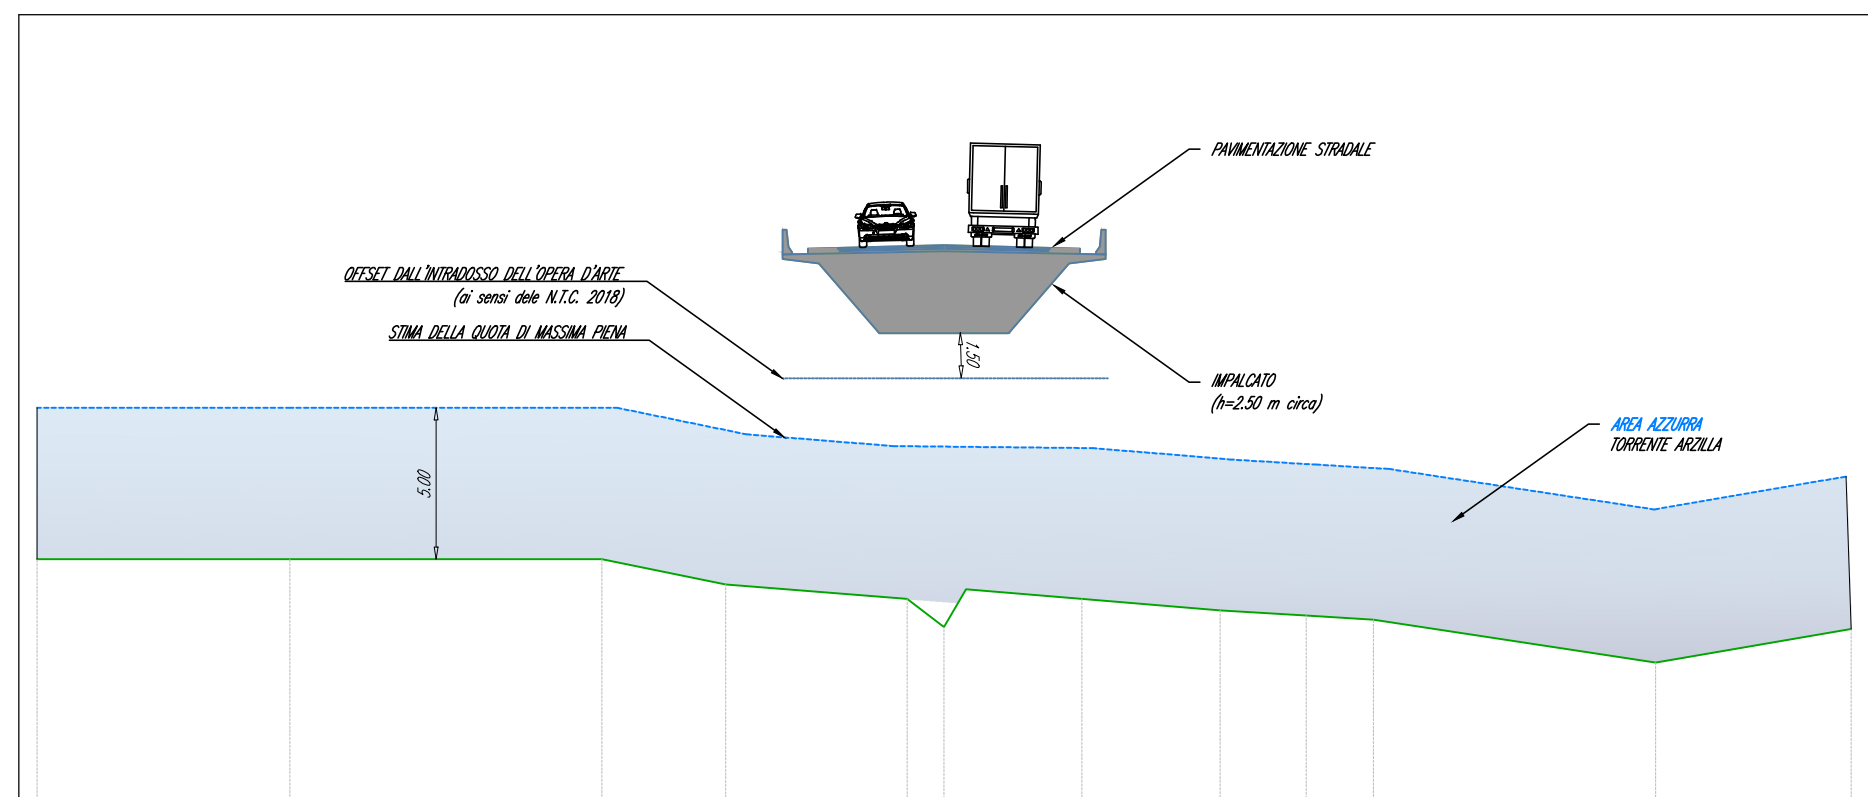


|                            |        
|----------------------------|--------|--------|--------|--------|--------|-------|-------|-------|-------|-------|-------|-------|-------|-------|-------|-------|-------|-------|-------|-------|-------|-------|
| PROGRESSIVE TERRENO        | -30.00 |        | -21.64 |        | -11.32 | -7.22 |       | -1.22 | 0.00  | 0.73  | 4.56  | 9.13  | 11.98 | 14.20 |       | 23.54 | 30.00 |       |       |       |       |       |
| QUOTE TERRENO              | 8.00   |        | 8.00   |        | 8.00   | 7.16  |       | 6.68  | 5.75  | 7.00  | 6.68  | 6.30  | 6.13  | 6.00  |       | 4.58  | 5.68  |       |       |       |       |       |
| DISTANZE PARZIALI TERRENO  |        | 8.36   |        | 10.32  |        | 4.09  |       | 1.22  | 0.73  | 3.83  | 4.56  |       | 2.85  | 2.22  |       | 9.34  | 6.46  |       |       |       |       |       |
| PROGRESSIVE PROGETTO       | -30.00 | -26.81 |        | -18.07 |        | -5.34 | -5.06 | -4.50 | -3.83 | -3.50 | -2.33 | 0.00  | 1.17  | 3.50  | 4.17  | 4.50  | 4.78  | 5.34  | 10.85 | 11.12 |       | 30.00 |
| QUOTE PROGETTO             | 17.47  | 17.54  |        | 17.75  |        | 18.07 | 18.14 | 18.26 | 18.28 | 18.29 | 18.25 | 18.31 | 18.35 | 18.29 | 18.27 | 18.26 | 18.20 | 18.07 | 18.01 | 17.99 |       | 16.05 |
| DISTANZE PARZIALI PROGETTO | 3.09   |        | 8.57   |        | 12.73  |       | 0.28  | 0.28  | 0.28  | 0.35  | 1.17  | 2.33  | 1.17  | 2.33  | 0.67  | 0.28  | 0.36  | 5.51  |       |       | 18.88 |       |

P03 - PARTE 2  
Sezione 34  
Progressiva: 0+825.00  
Scala: 1:200  
Quota di Riferimento: 20.00

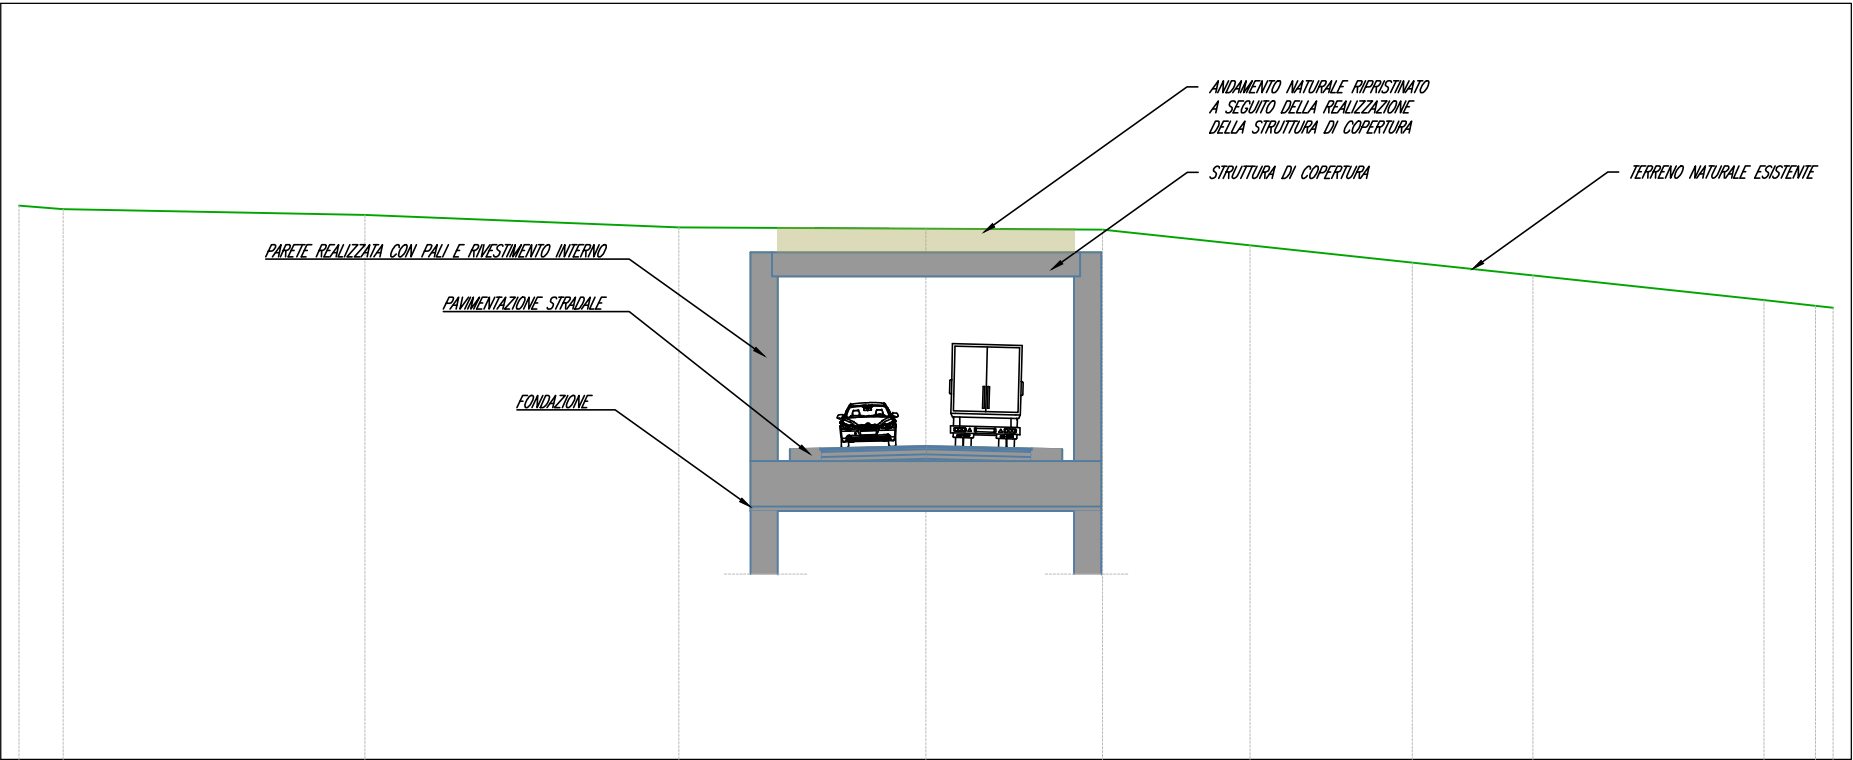

|                            |        |        |        |       |       |       |       |       |       |       |       |       |       |       |       |       |       |
|----------------------------|--------|--------|--------|-------|-------|-------|-------|-------|-------|-------|-------|-------|-------|-------|-------|-------|-------|
| PROGRESSIVE TERRENO        | -30.00 | -28.54 | -18.56 | -8.18 | 0.00  | 5.84  | 10.71 | 16.08 | 20.07 | 27.72 | 29.42 | 30.00 |       |       |       |       |       |
| QUOTE TERRENO              | 38.31  | 38.20  | 38.00  | 37.59 | 37.55 | 37.52 | 37.00 | 36.43 | 36.00 | 35.18 | 35.00 | 34.94 |       |       |       |       |       |
| DISTANZE PARZIALI TERRENO  | 1.46   | 9.98   | 10.38  | 8.18  | 5.84  | 4.87  | 5.37  | 3.99  | 7.65  | 1.70  | 0.38  |       |       |       |       |       |       |
| PROGRESSIVE PROGETTO       |        |        | -13.11 | -9.38 | -8.52 | -7.14 | -4.50 | -3.50 | 0.00  | 3.50  | 4.50  | 6.94  | 8.22  | 9.00  | 12.25 | 18.33 | 18.42 |
| QUOTE PROGETTO             |        |        | 37.20  | 34.17 | 33.49 | 32.38 | 30.25 | 30.28 | 30.37 | 30.28 | 30.25 | 32.25 | 33.30 | 33.94 | 36.58 | 35.97 | 35.97 |
| DISTANZE PARZIALI PROGETTO |        | 3.74   |        | 0.85  | 1.38  | 2.64  | 1.00  | 3.50  | 3.50  | 1.00  | 2.44  | 1.27  | 0.78  | 3.25  | 6.08  |       |       |

P03 - PARTE 2  
Sezione 89  
Progressiva: 0+325.00  
Scala: 1:200  
Quota di Riferimento: 20.00

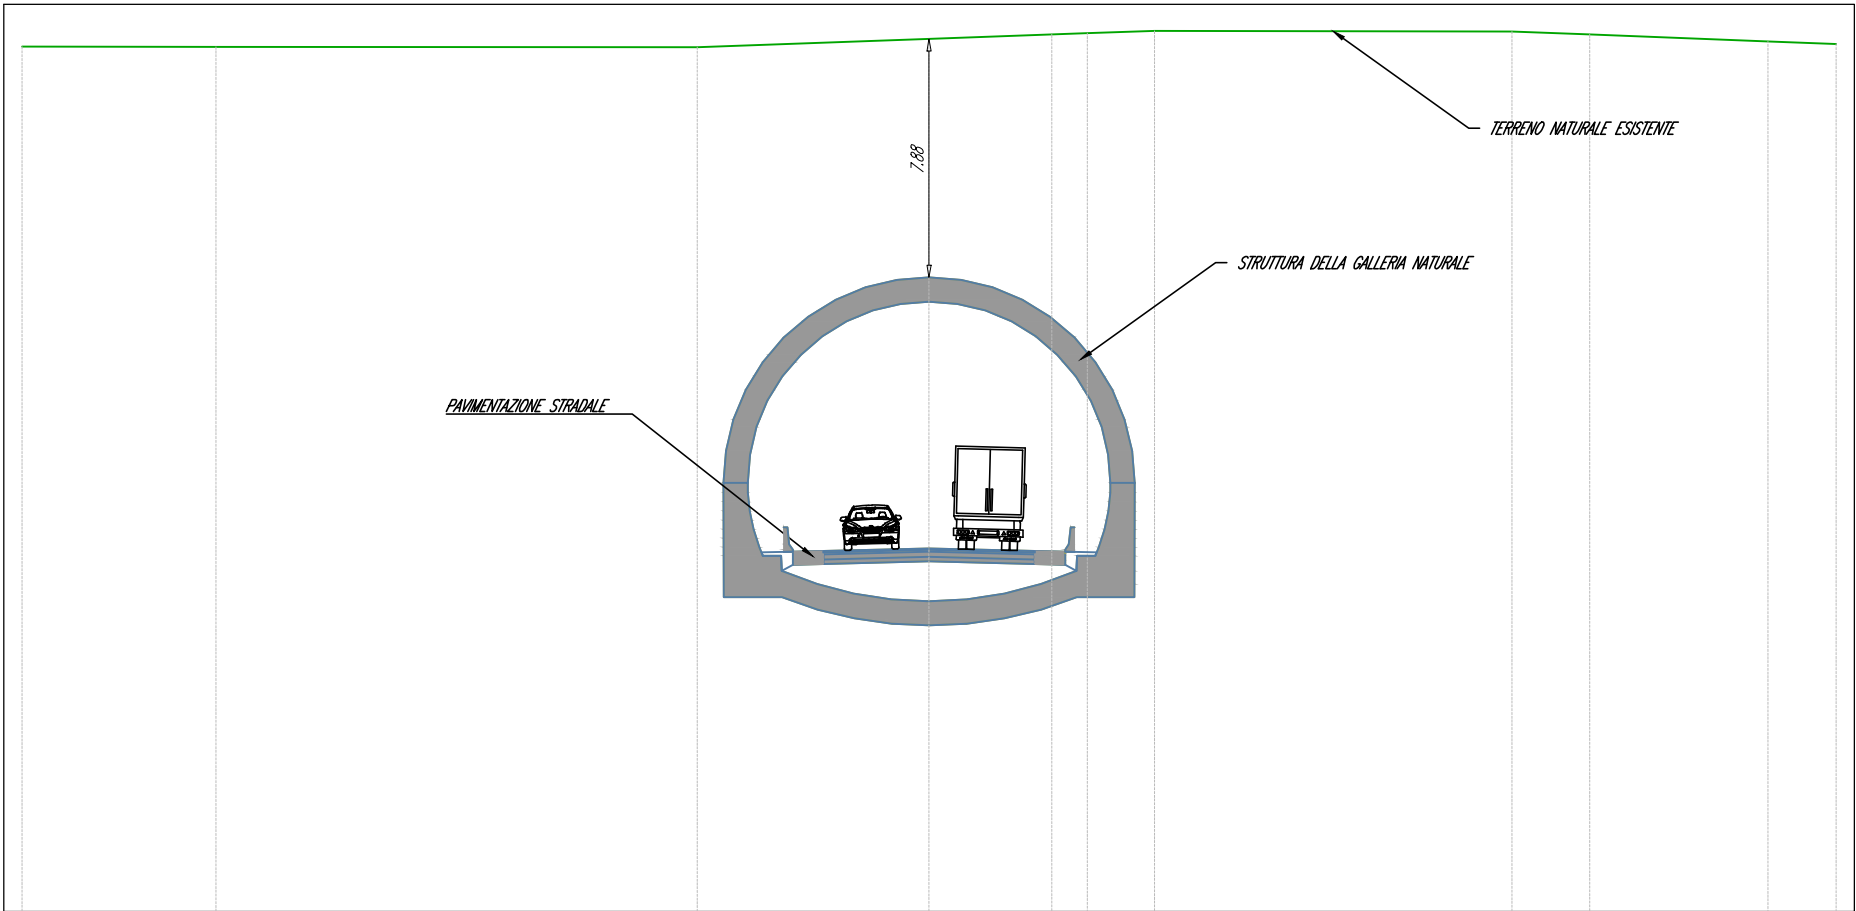

|                            |        |        |                |       |                                  |              |       |       |       |       |       |
|----------------------------|--------|--------|----------------|-------|----------------------------------|--------------|-------|-------|-------|-------|-------|
| PROGRESSIVE TERRENO        | -30.00 | -23.59 | -7.67          | 0.00  | 4.06                             | 5.23         | 7.46  | 19.28 | 21.86 | 27.75 | 30.00 |
| QUOTE TERRENO              | 48.60  | 48.59  | 48.58          | 48.85 | 49.00                            | 49.04        | 49.12 | 49.10 | 49.00 | 48.77 | 48.68 |
| DISTANZE PARZIALI TERRENO  | 6.41   | 15.91  | 7.67           | 4.06  | 1.17                             | 2.22         | 11.82 | 2.58  | 5.89  | 2.25  |       |
| PROGRESSIVE PROGETTO       |        |        | -4.50<br>-3.50 | 0.00  | 3.50<br>4.50                     | 5.23<br>5.67 | 8.41  |       |       |       |       |
| QUOTE PROGETTO             |        |        | 31.90<br>31.92 | 32.01 | 31.92<br>31.90<br>32.25<br>32.46 | 33.75        |       |       |       |       |       |
| DISTANZE PARZIALI PROGETTO |        |        | 1.00<br>3.50   | 3.50  | 1.00<br>0.73<br>0.44             | 2.74         |       |       |       |       |       |