
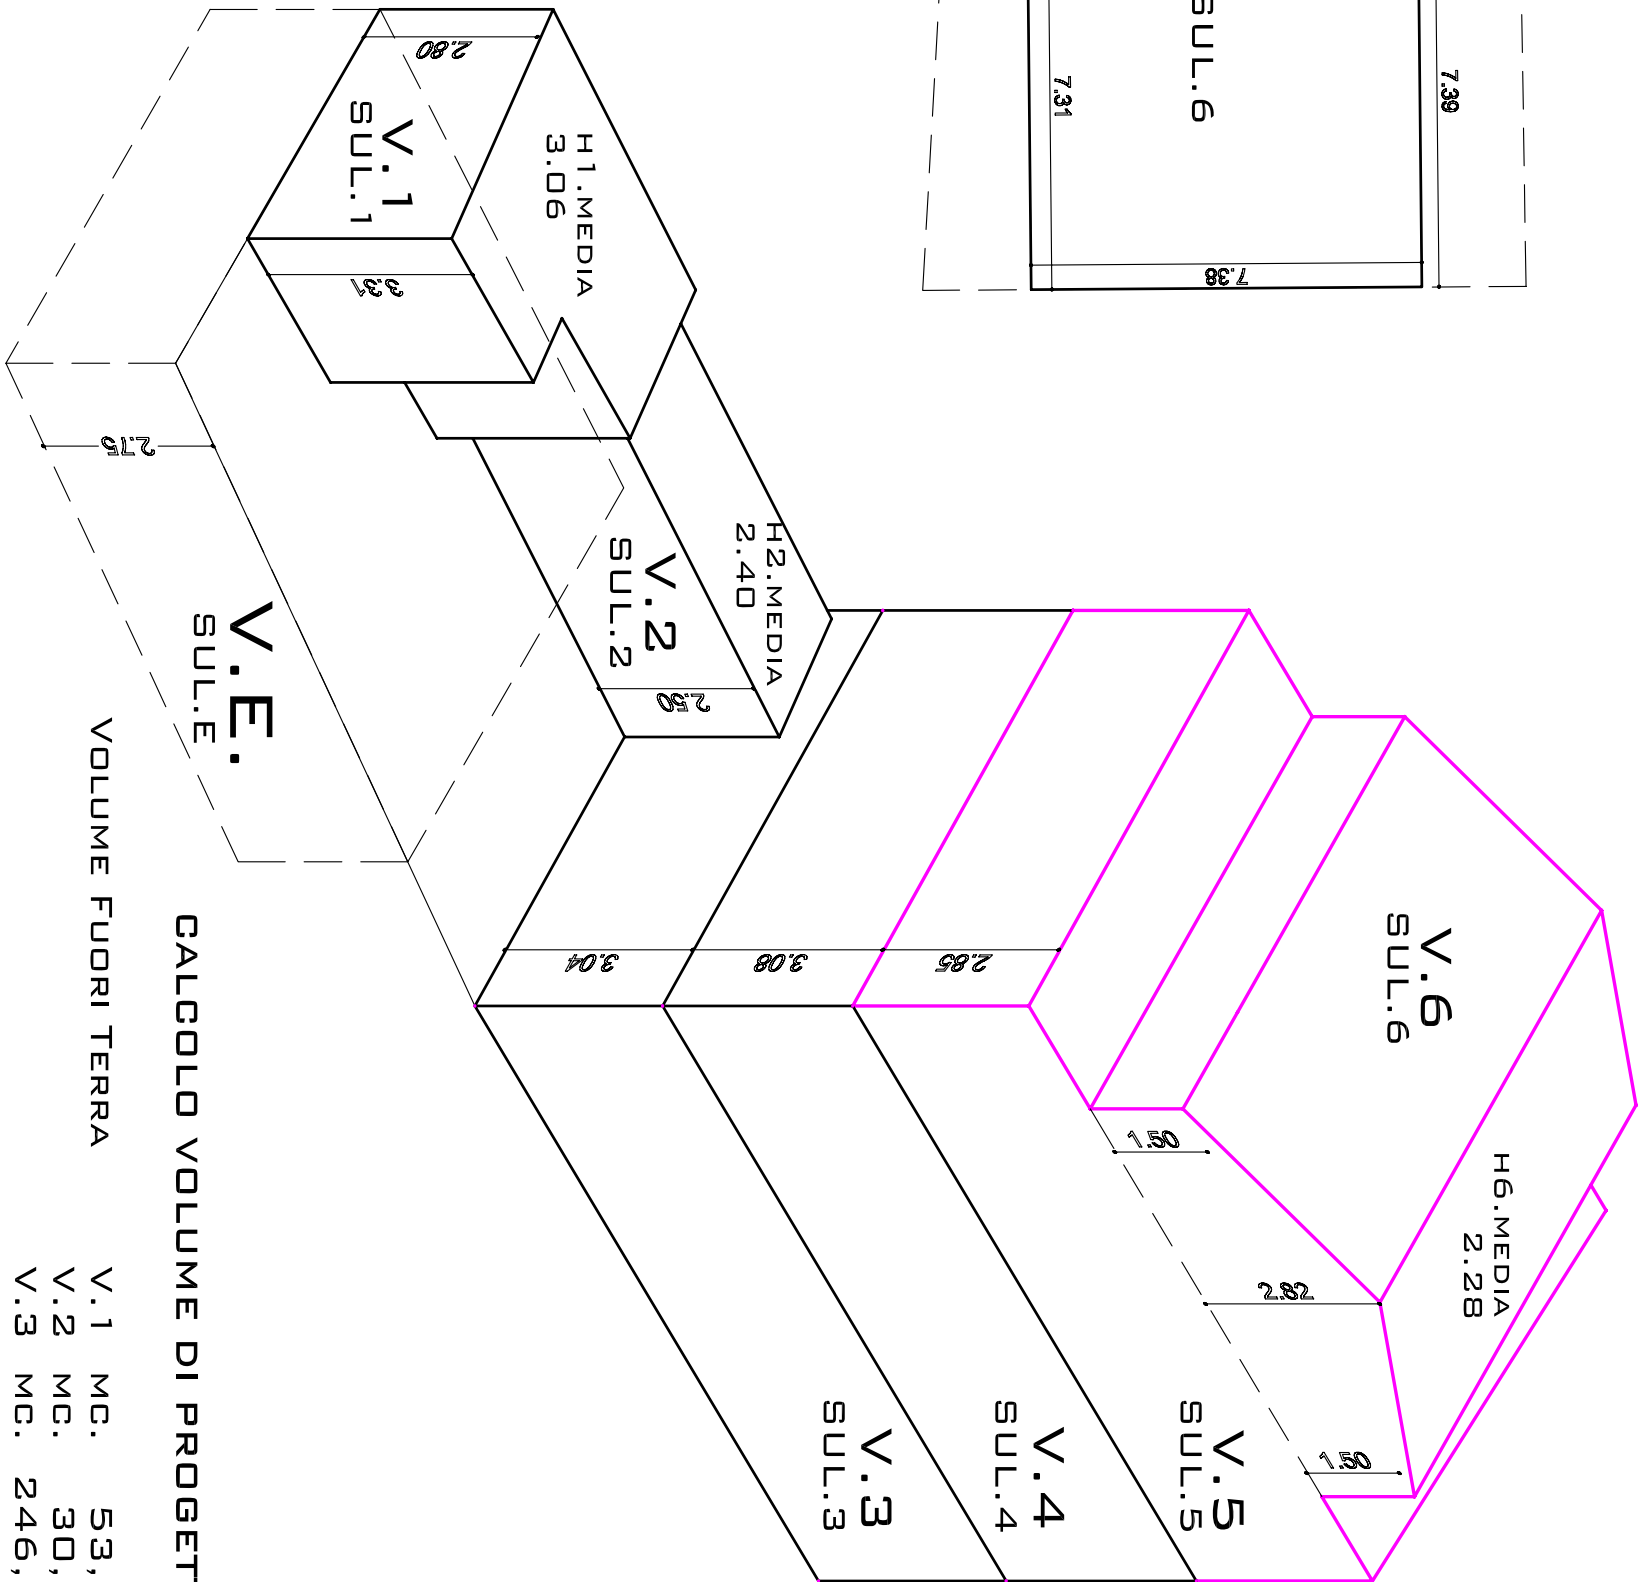
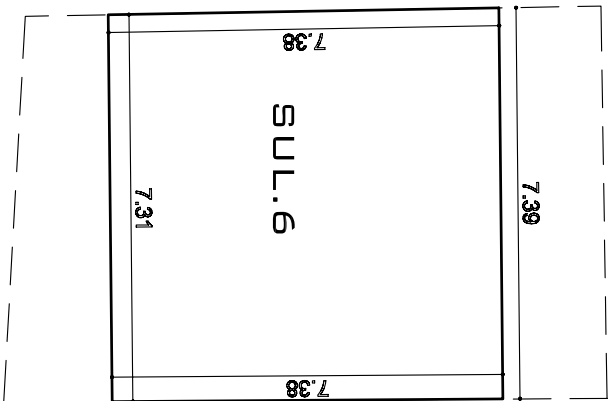


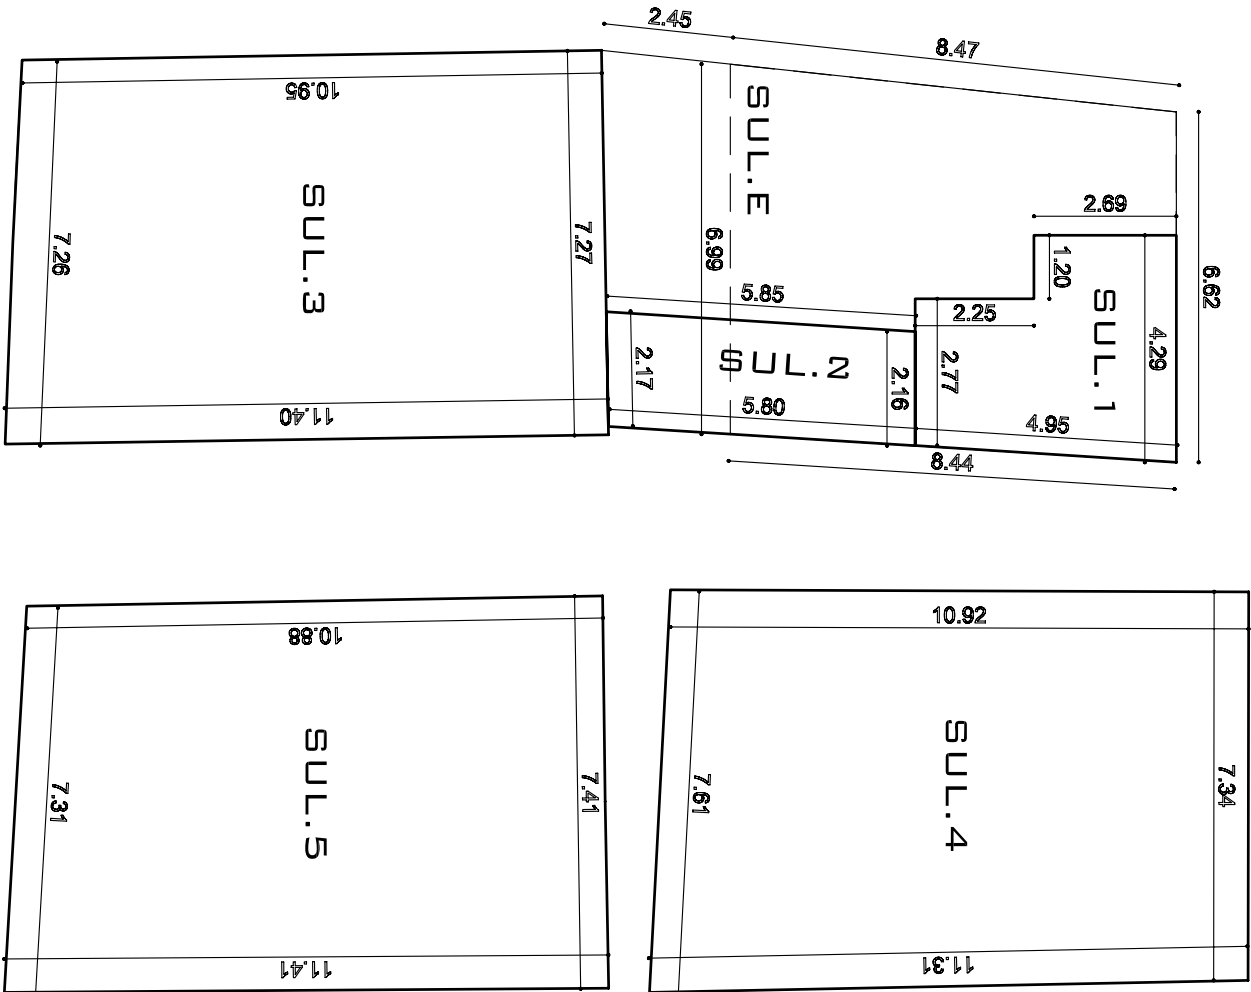

S.U.L. DI PROGETTO

stato di progetto
approvato

TAV. B4

03.02.2014

SUL.1	MQ.	17,53
SUL.2	MQ.	12,58
SUL.3	MQ.	80,95
SUL.4	MQ.	83,04
SUL.5	MQ.	81,91
SUL.6	MQ.	54,37

SUL.E	MQ.	57,34
-------	-----	-------

CALCOLO VOLUME DI PROGETTO

VOLUME FUORI TERRA	V.1	MG.	53,64
	V.2	MG.	30,19
	V.3	MG.	246,09
	V.4	MG.	255,76
	V.5	MG.	233,44
	V.6	MG.	117,15

TOTALE	V.	MG.	936,27
VOLUME ENTRO TERRA	V.E.	MG.	157,68