
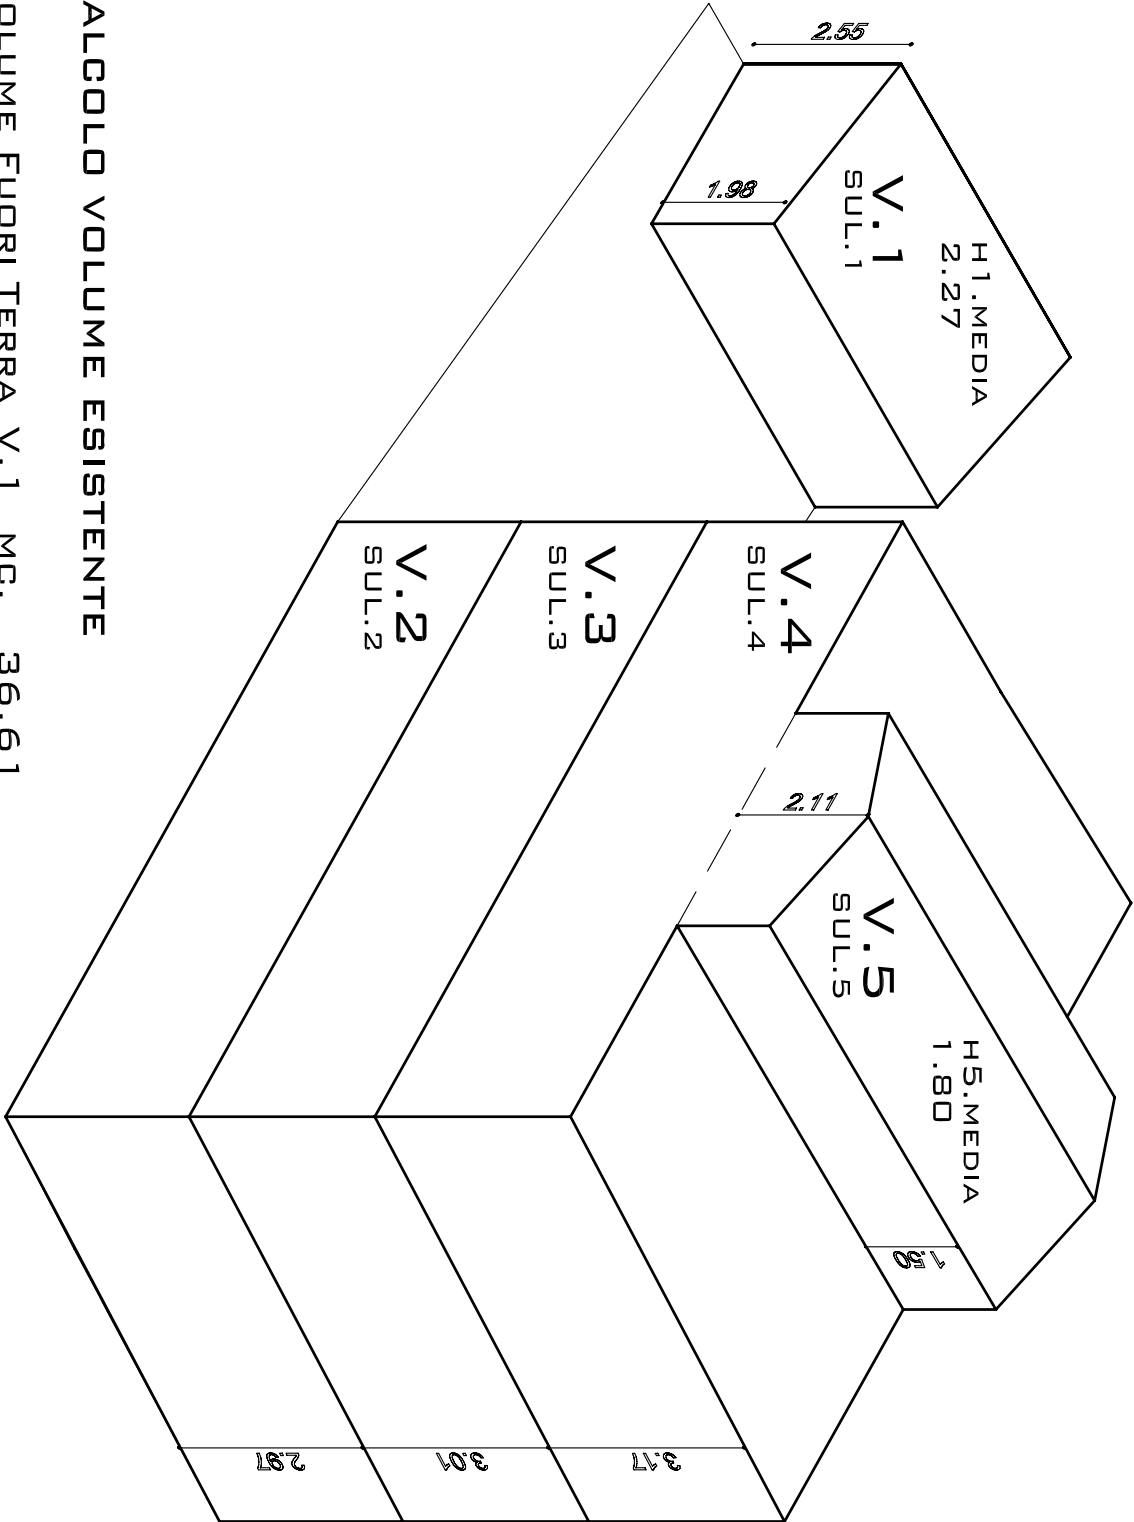
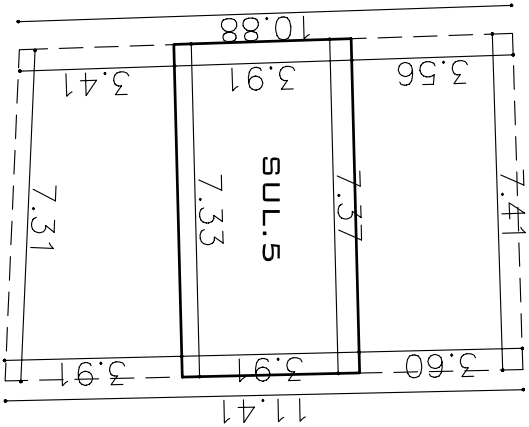
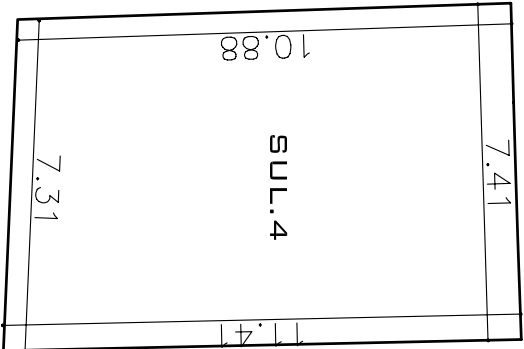
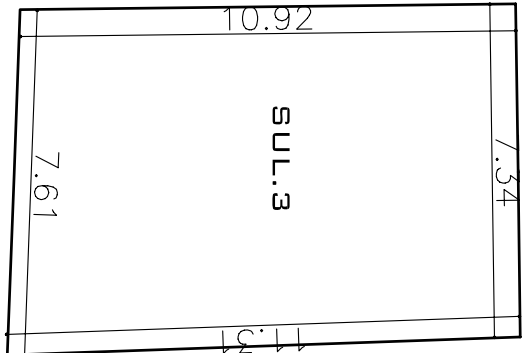


S.U.L. ESISTENTE

SUL.1	Mq.	16,13
SUL.2	Mq.	80,95
SUL.3	Mq.	83,04
SUL.4	Mq.	81,91
SUL.5	Mq.	28,74

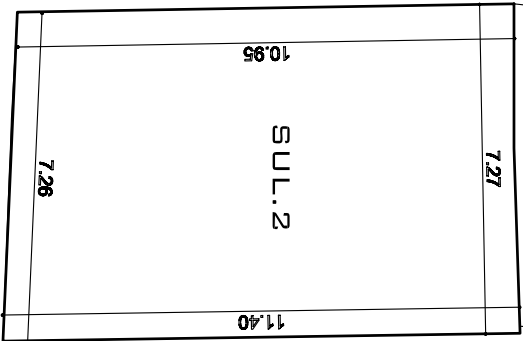

CALCOLO VOLUME ESISTENTE

VOLUME FUORI TERRA	V.1	MC.	36,61
	V.2	MC.	240,42
	V.3	MC.	249,95
	V.4	MC.	259,65
	V.5	MC.	51,73

TOTALE	V.	MC.	838,36
VOLUME ENTRO TERRA	MC.	0,00	

stato di fatto

TAV. A3

03.02.2014