
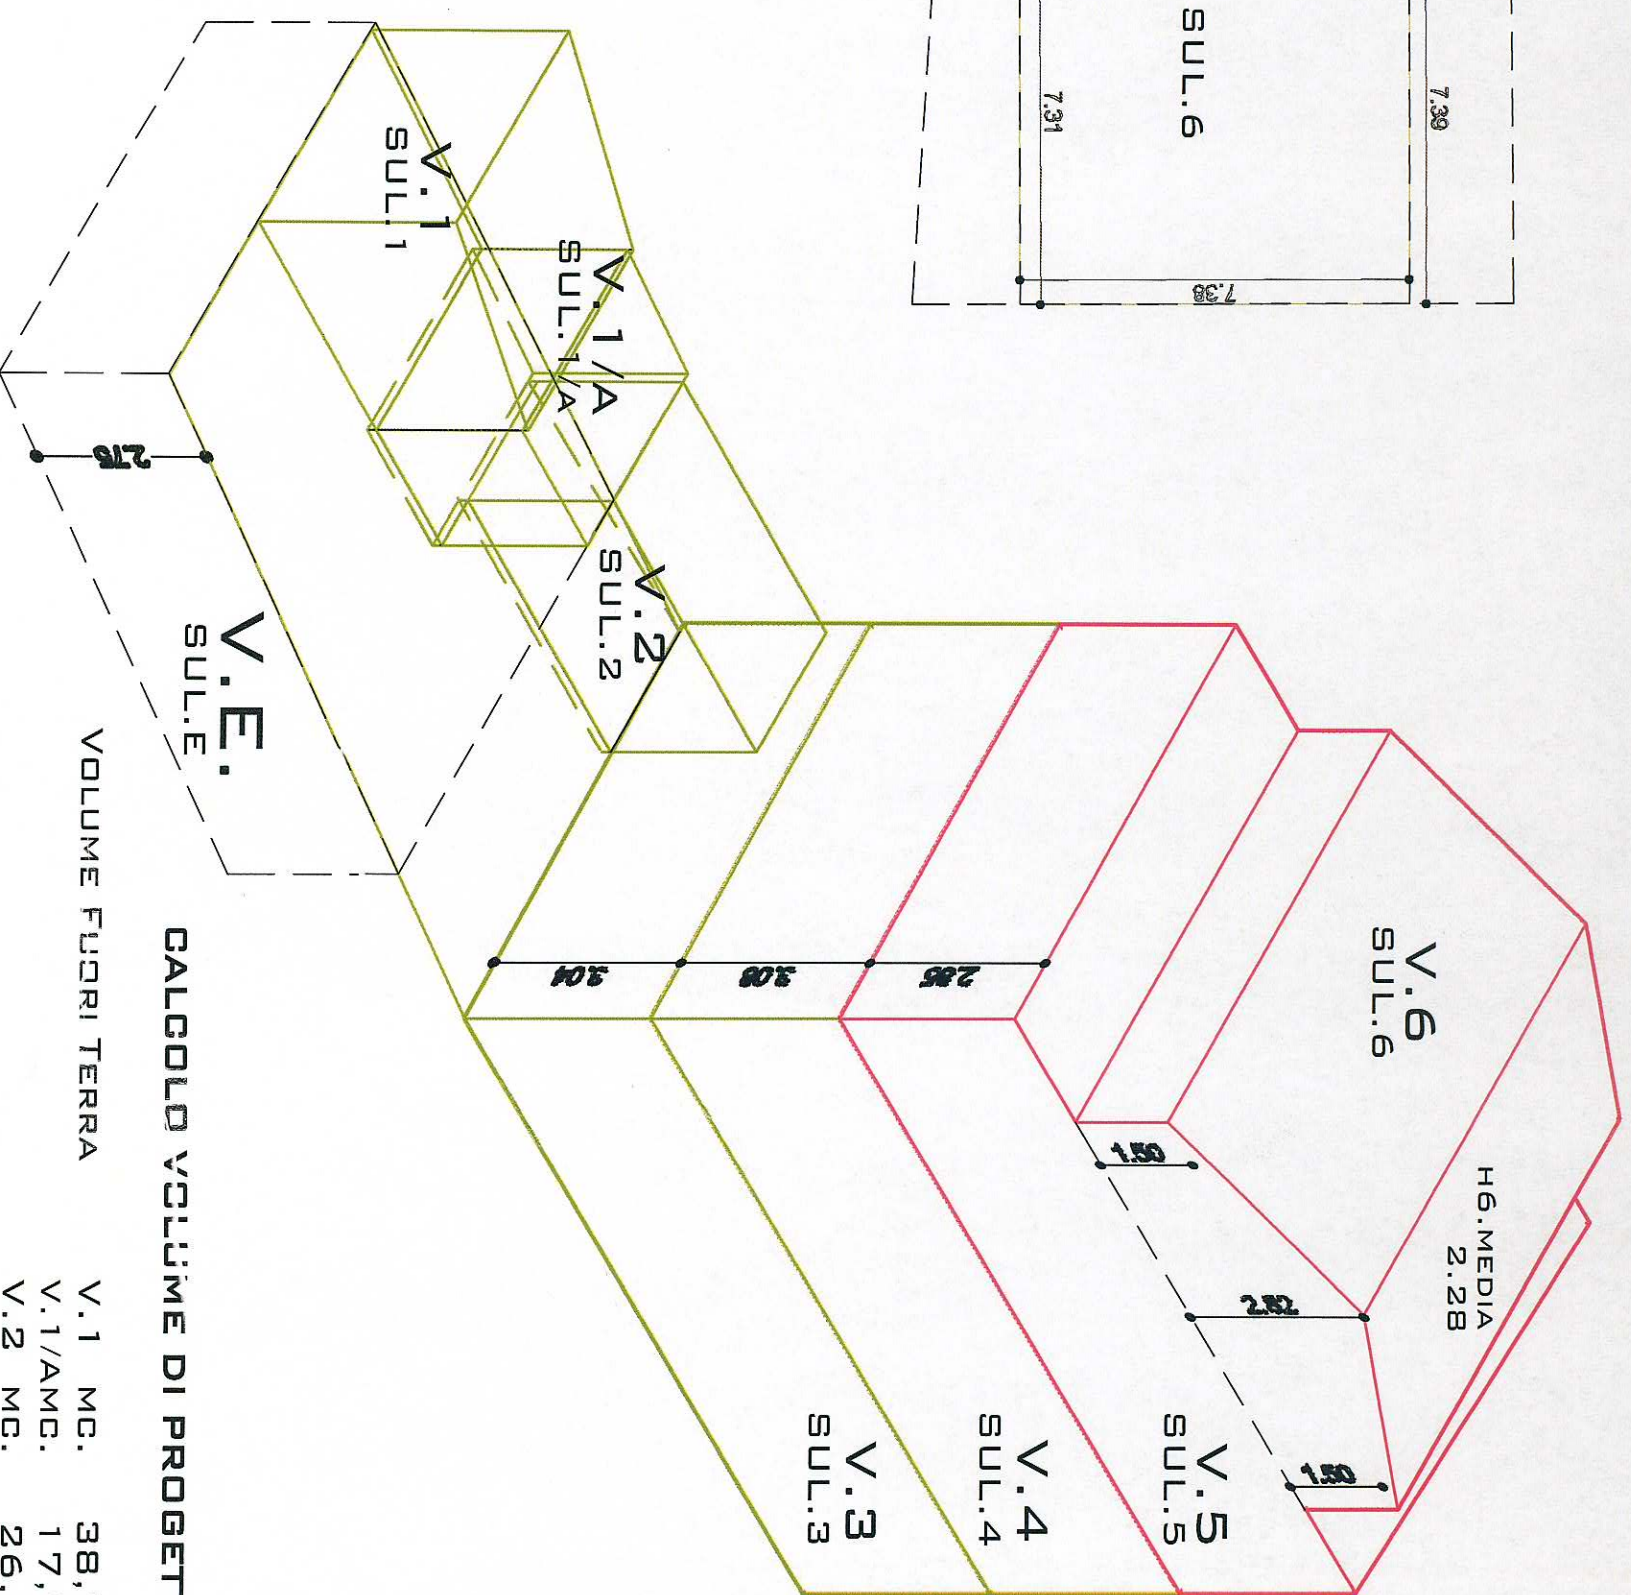


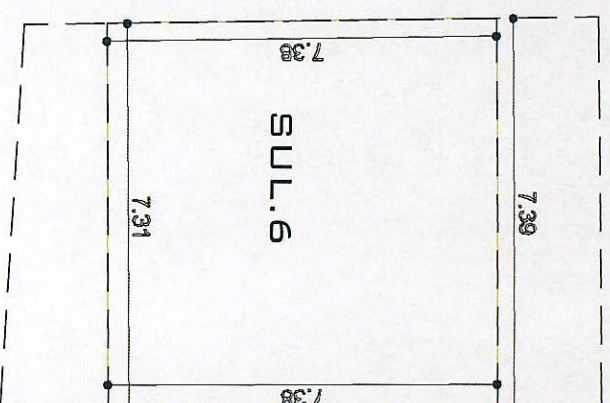

CALCOLO VOLUME DI PROGETTO

V.1	MC.	38,74
V.1/AMC.		17,98
V.2	MC.	26,94
V.3	MC.	246,09
V.4	MC.	255,76
V.5	MC.	233,44
V.6	MC.	117,15

TOTAL	V.	MG.	936,10
TERRA	V.E.	MG.	157,68

V.E. MG. 157,68